


F-HC70 Rating

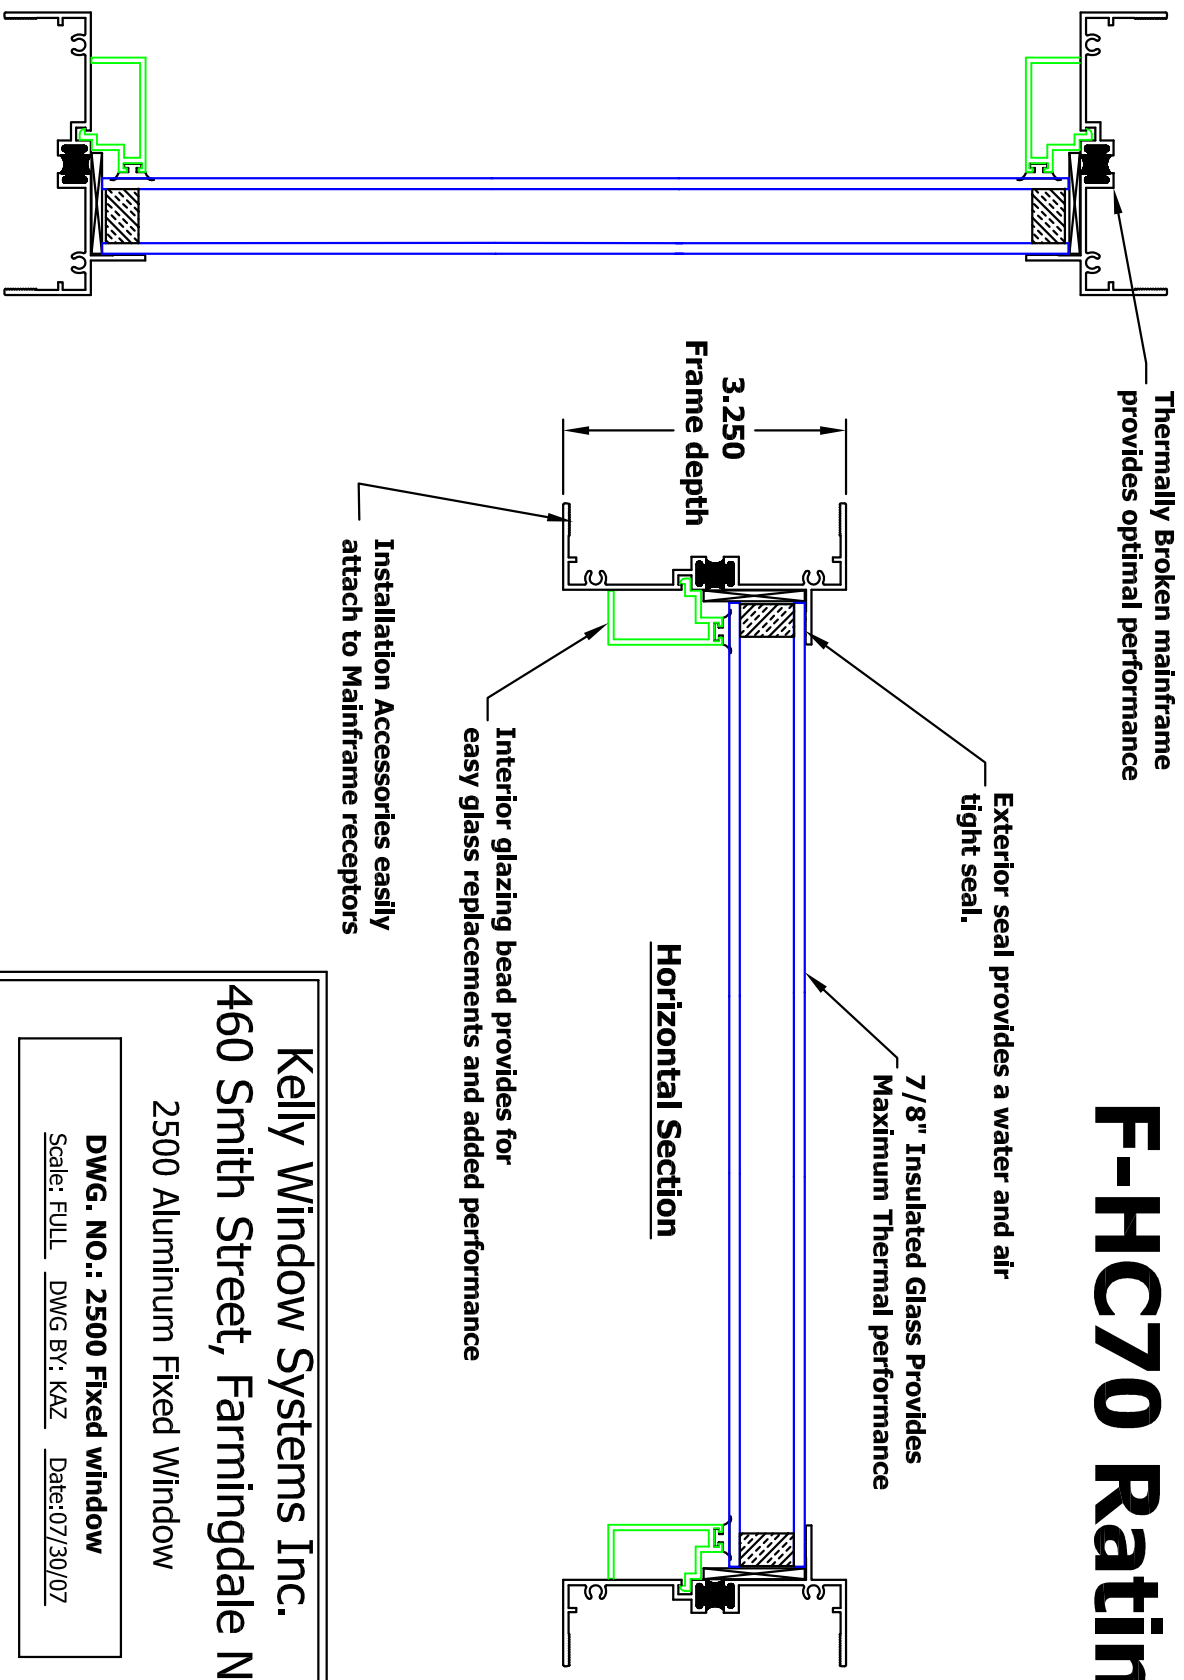

Kelly Window Systems Inc.
460 Smith Street, Farmingdale NY
2500 Aluminum Fixed Window

DWG. NO.: 2500 Fixed window
Scale: FULL DWG BY: KAZ Date: 07/30/07