
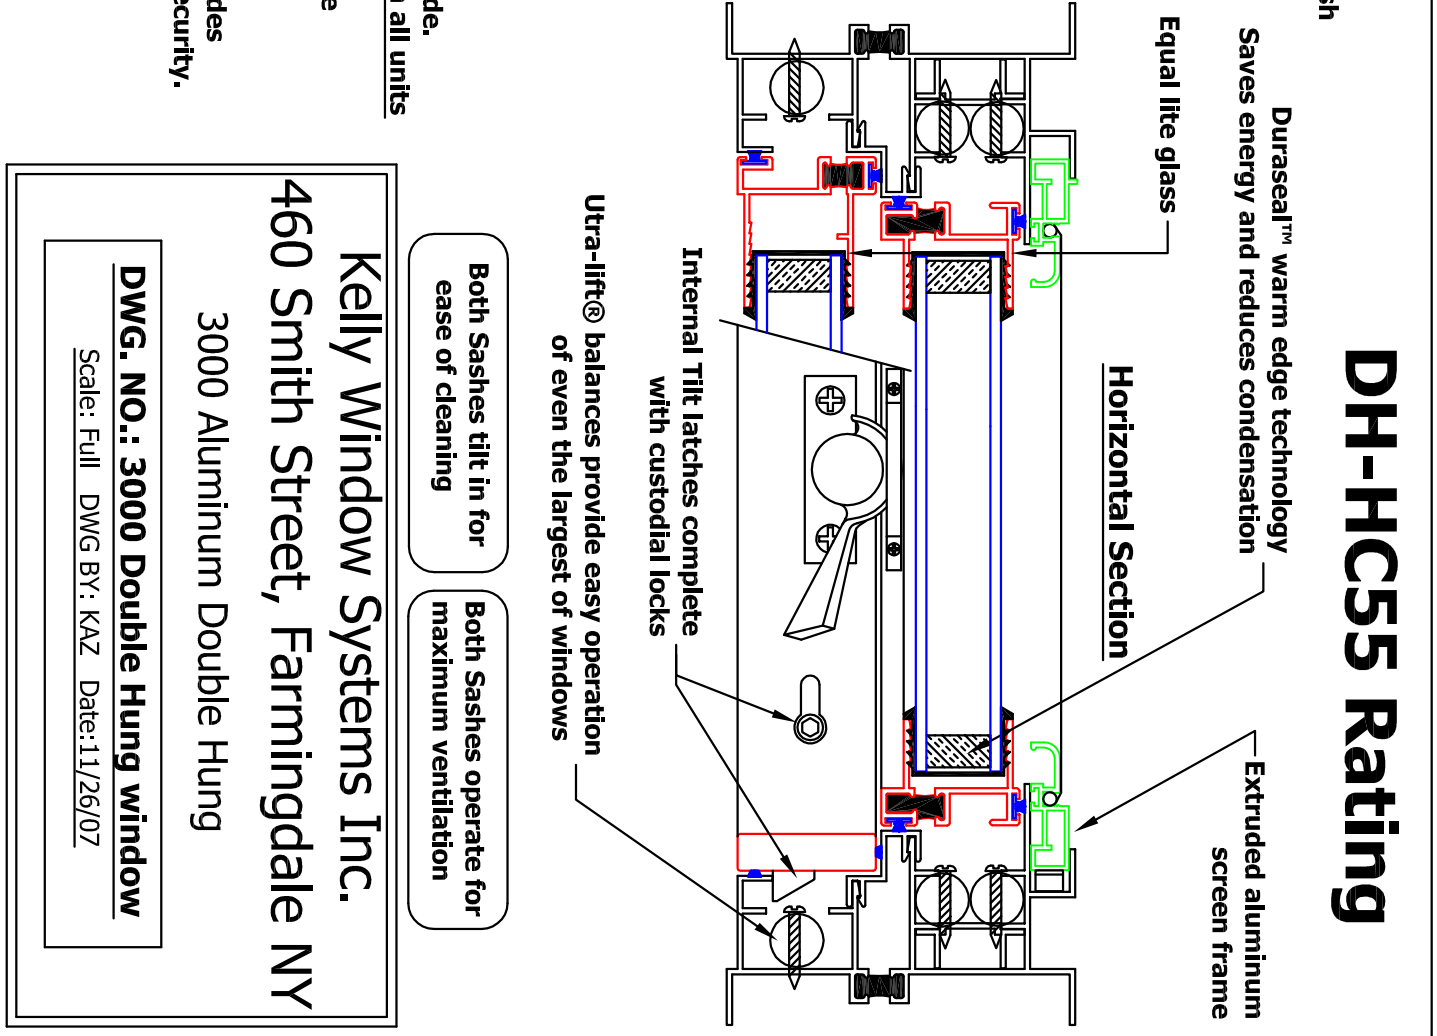


DH-HC55 Rating

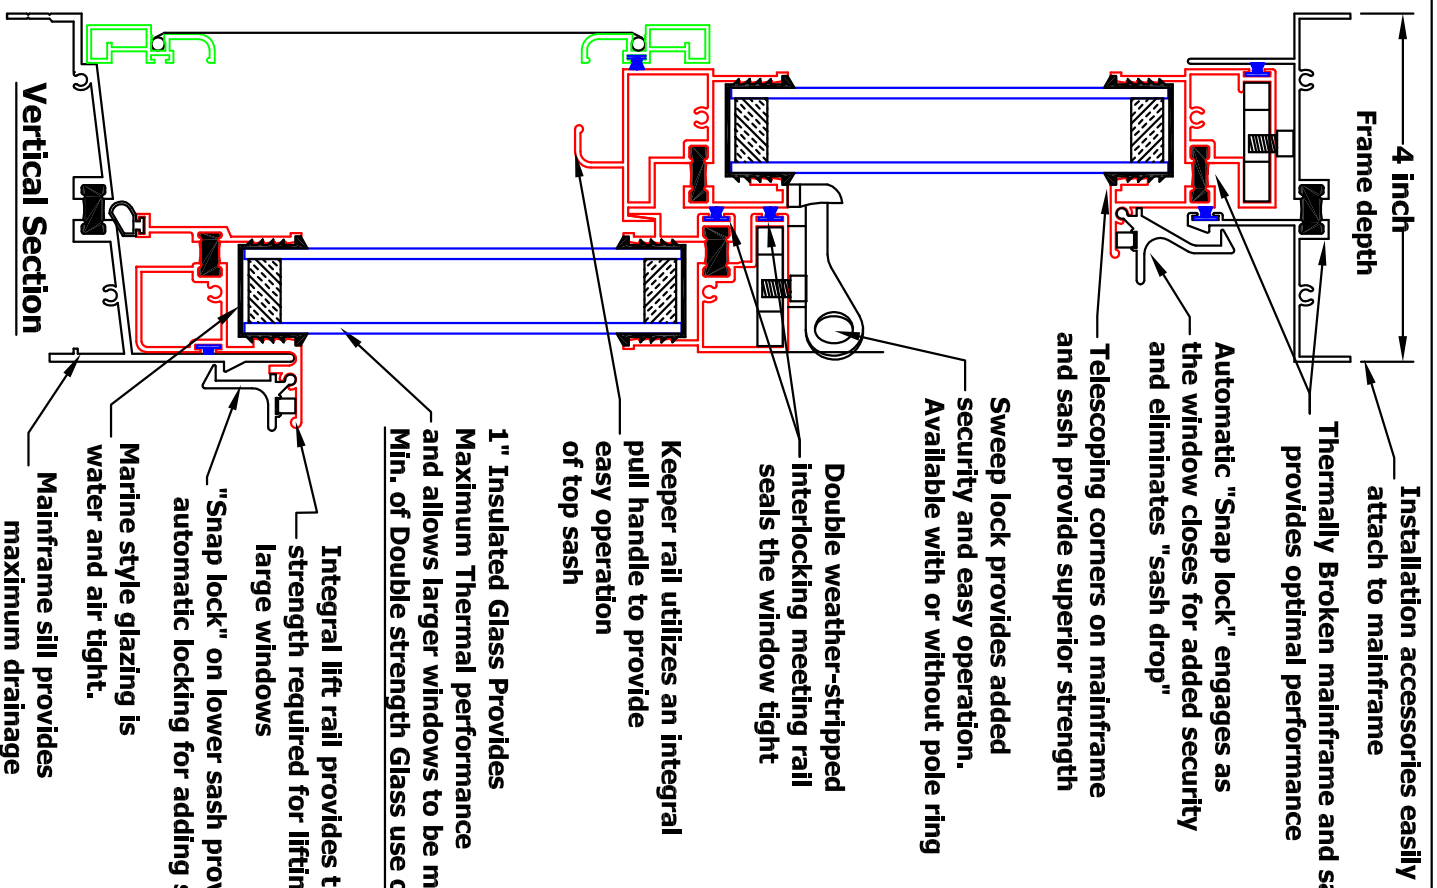

Kelly Window Systems Inc.
460 Smith Street, Farmingdale NY
3000 Aluminum Double Hung

DWG. NO.: 3000 Double Hung window
 Scale: Full DWG BY: KAZ Date: 11/26/07